

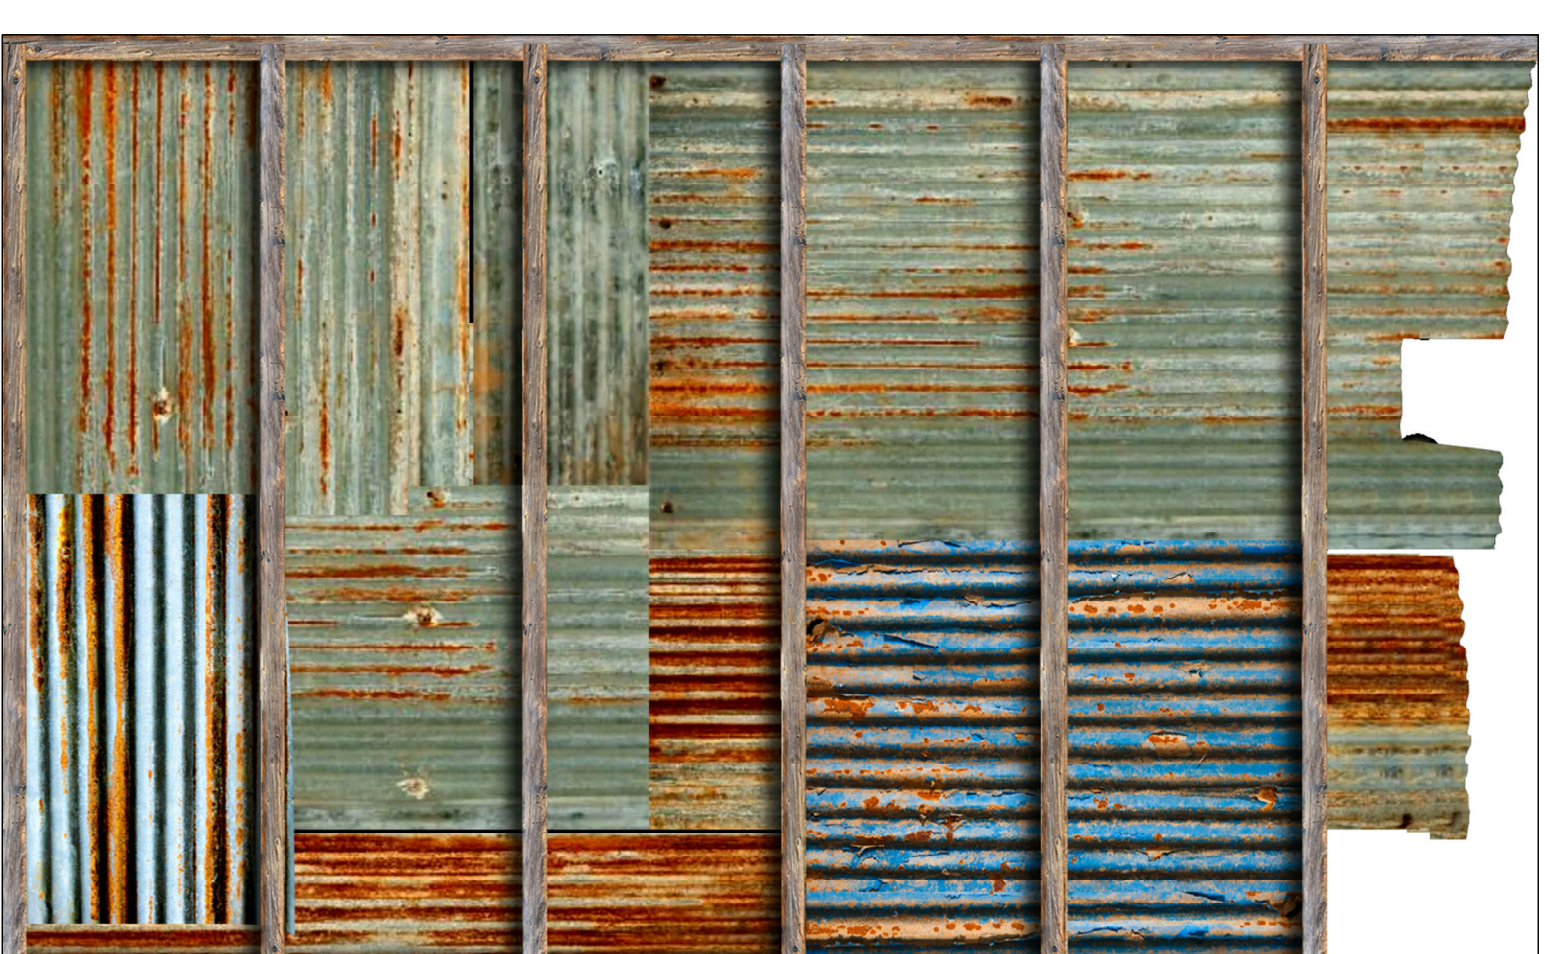
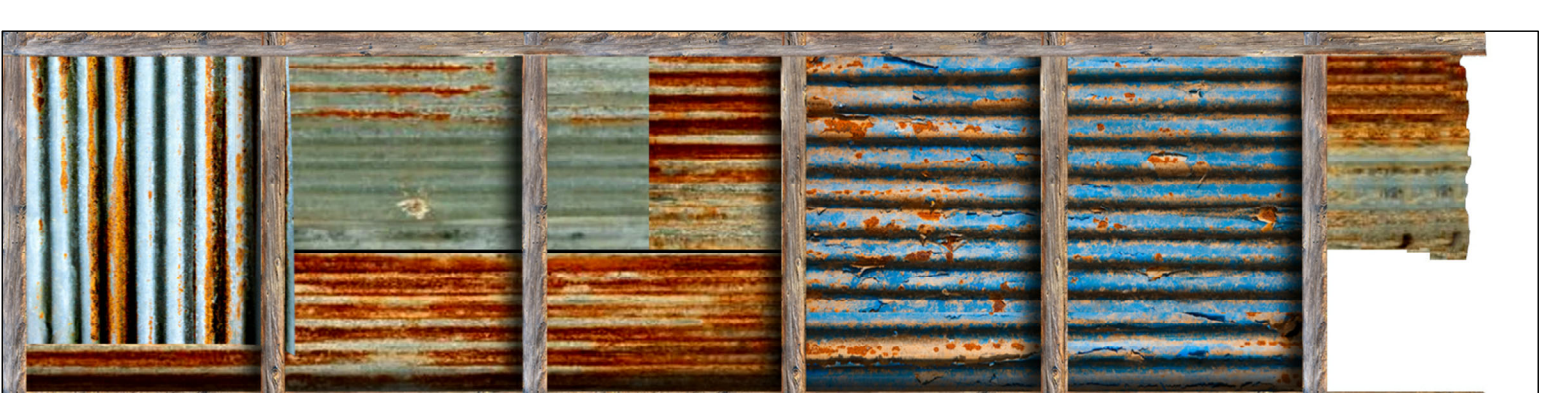
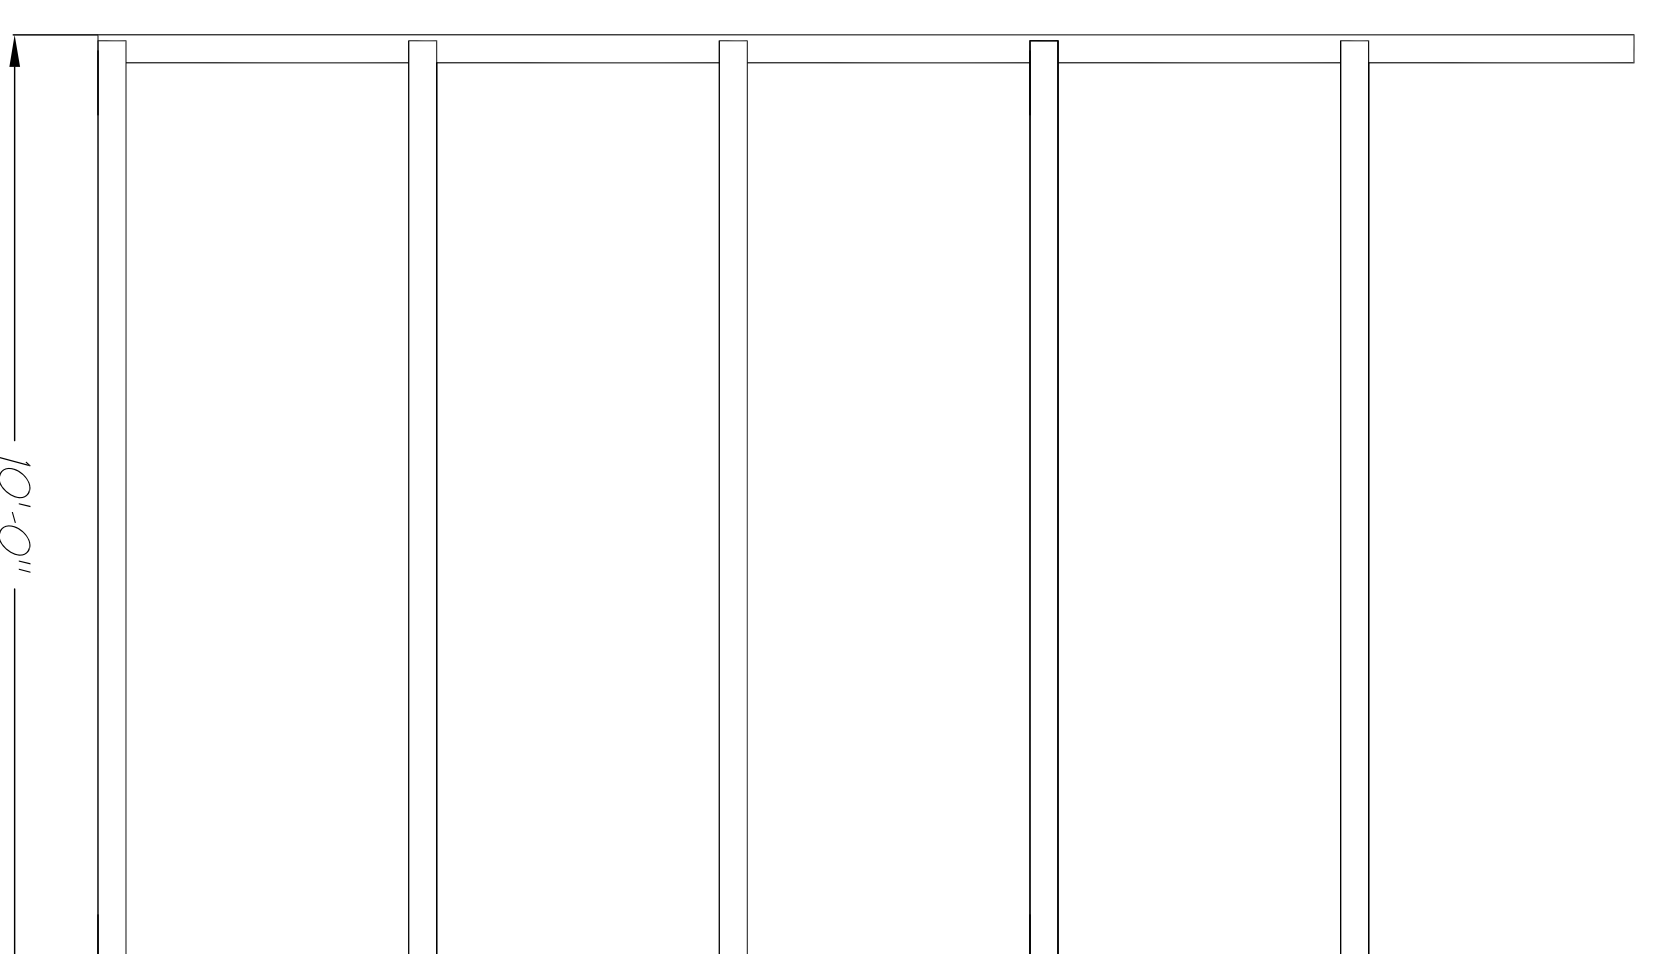
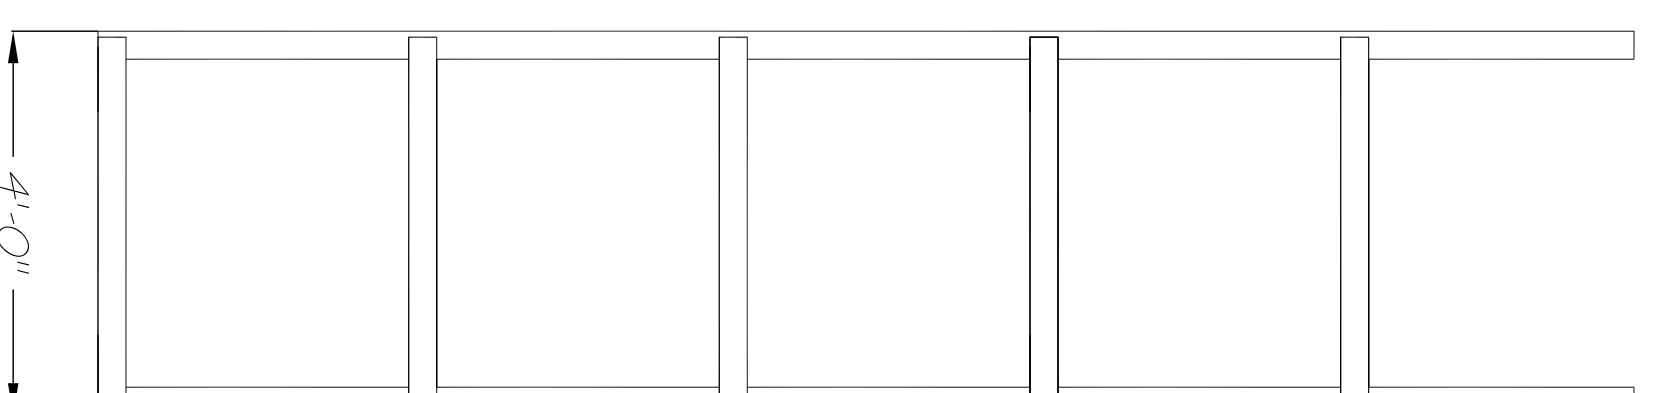


SR STOCKADE WALLS

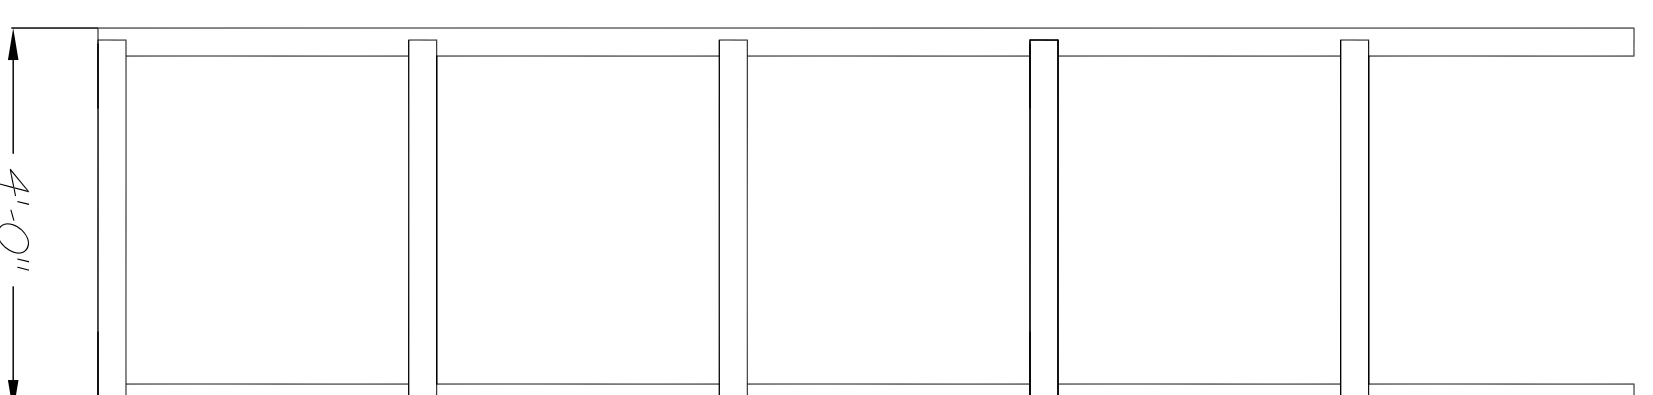

SL STOCKADE WALLS

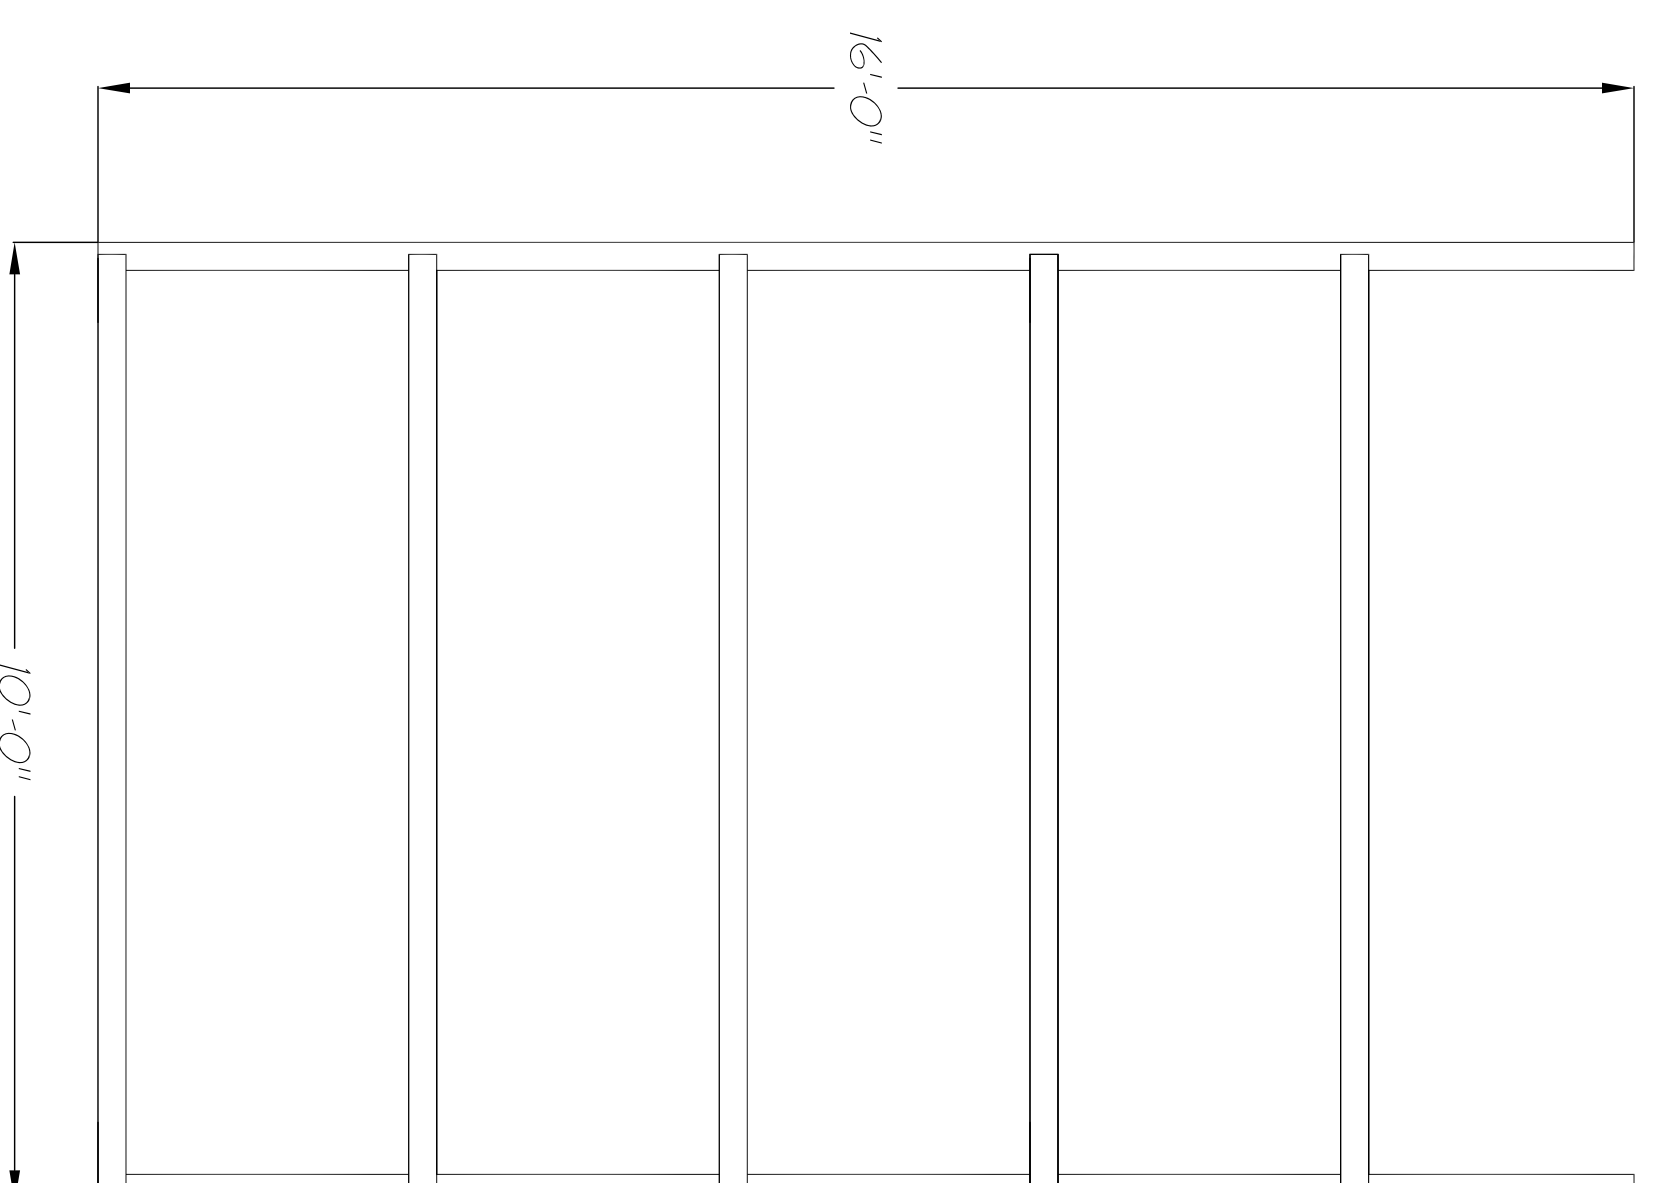

SR STOCKADE WALLS
 THESE ARE OPAQUE. THEY SHOULD LOOK AS IF THEY ARE CONSTRUCTED IN THE SAME FASHION AS THE GATES. WEATHERED BOARDS HOLDING UP A COLLAGE OF CORRUGATED METAL ROOFING. THIS COULD BE VINYL OR PLASTIC ROOFING DISTRESSED AND PAINTED. IT MIGHT INCLUDE SOME FLAT LUAN OR PRESSBOARD SECTIONS PAINTED TO LOOK LIKE RUSTY METAL AND DISTRESSED.



AUBURN
UNIVERSITY

WELLESLEY GIRL
 by Brendan Peisue
 Directed by Scott Phillips
 Scenic Design by Matt Krzer
 Technical Director: Matt Gist
 September, 2024

STOCKADE WALLS
 SCALE: 1/2" = 1'-0"
 UPDATED JULY 3 • 2024

PLATE
6
 OF 6