

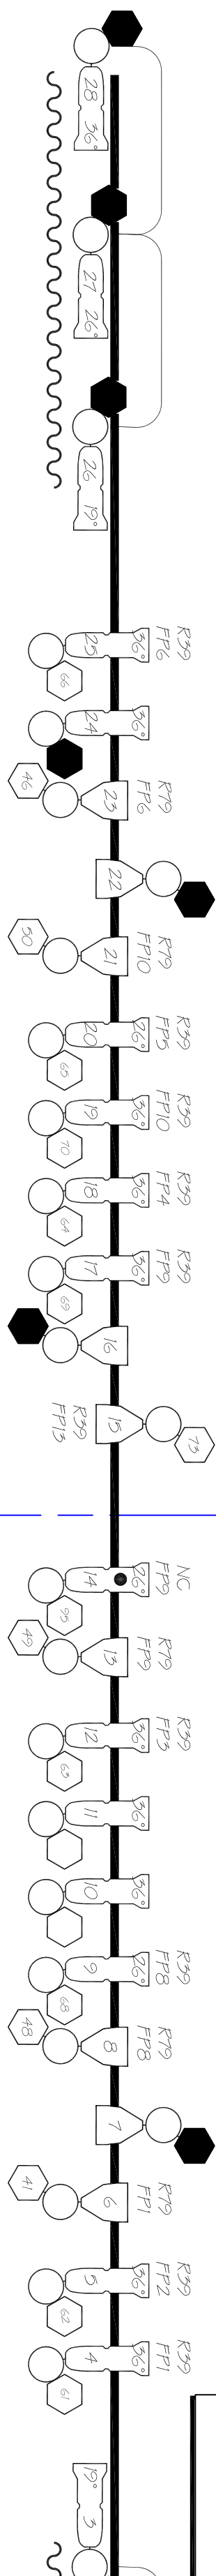
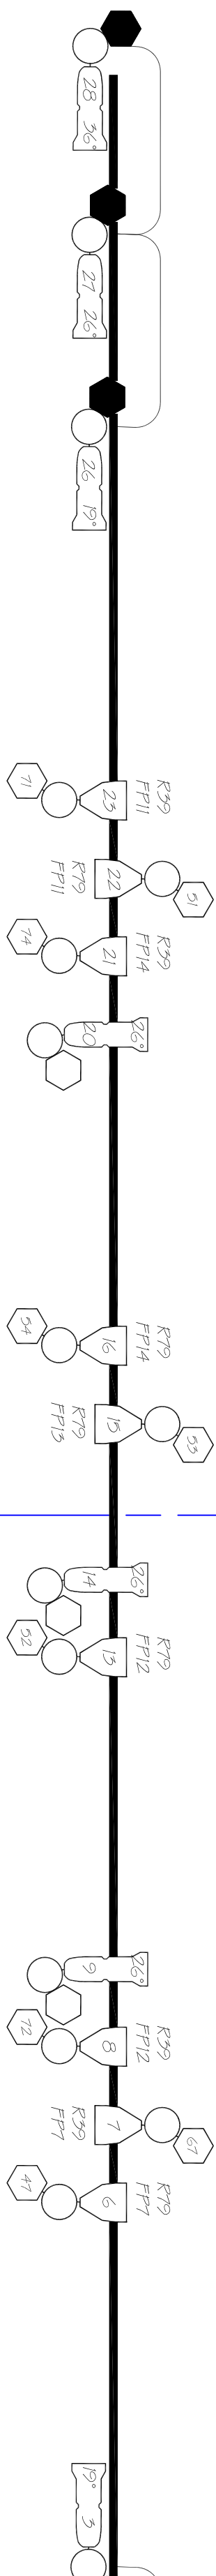


FOCUS ALL CYC LIGHTS DOWNSTAGE.
THIS ELECTRIC WILL BE FLOWN INTO BE SEEN
DURING ACT II. TRIM WILL BE ABOUT FIFTEEN FEET.

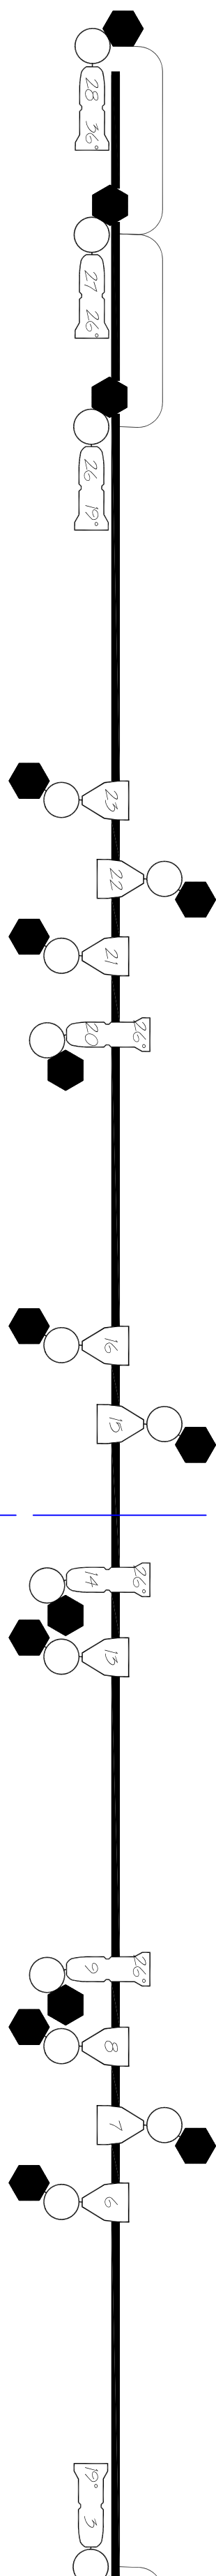

CHANDELIERS
LINES 1 & 2
CHANNELS III & II 2

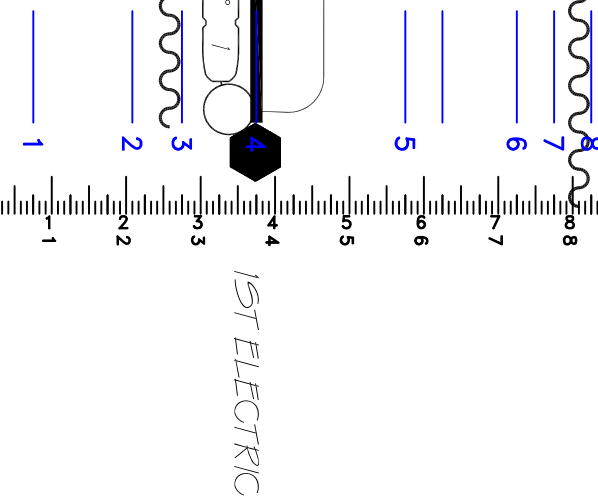

30	FULL BLACK		
29			
28			

27	CYCLORAMA		
26			

25	CONCERT PARS C		
24	LEGS		

23	BORDER		
22			
	ORCH SHELLS		

21			
20	BORDER		

19	5 ELECTRIC		
----	------------	--	--

18			
17	BORDER		

16	CONCERT PARS B		
----	----------------	--	--

15	LEGS		
----	------	--	--

14	LEGS		
13	BORDER		

	2 ORCH SHELLS		
--	---------------	--	--

12	2 ELECTRIC		
----	------------	--	--

11			
10			


9	CONCERT PARS		
---	--------------	--	--

8	LEGS		
7			
6	BORDER		

5	ORCH SHELLS		
	CHANDELIERS		

4	1 ELECTRIC		
3	LEGS		
2	BORDER		

1			
---	--	--	--

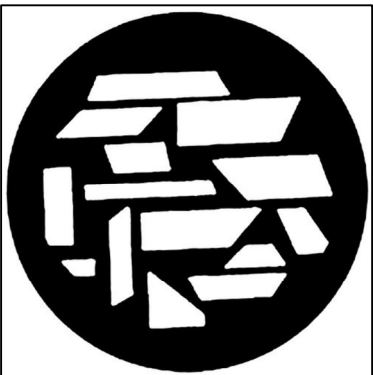

GORO: INTERNAL REFLECTIONS
USE AS ALL GORO: ON HYDRA
AND TECH BOXES (6 TOTAL).



GORO: CONSTRUCTION A
USE AS ALL NEAR CAT AND 1ST
ELECTRIC GORO'S (9 TOTAL).