


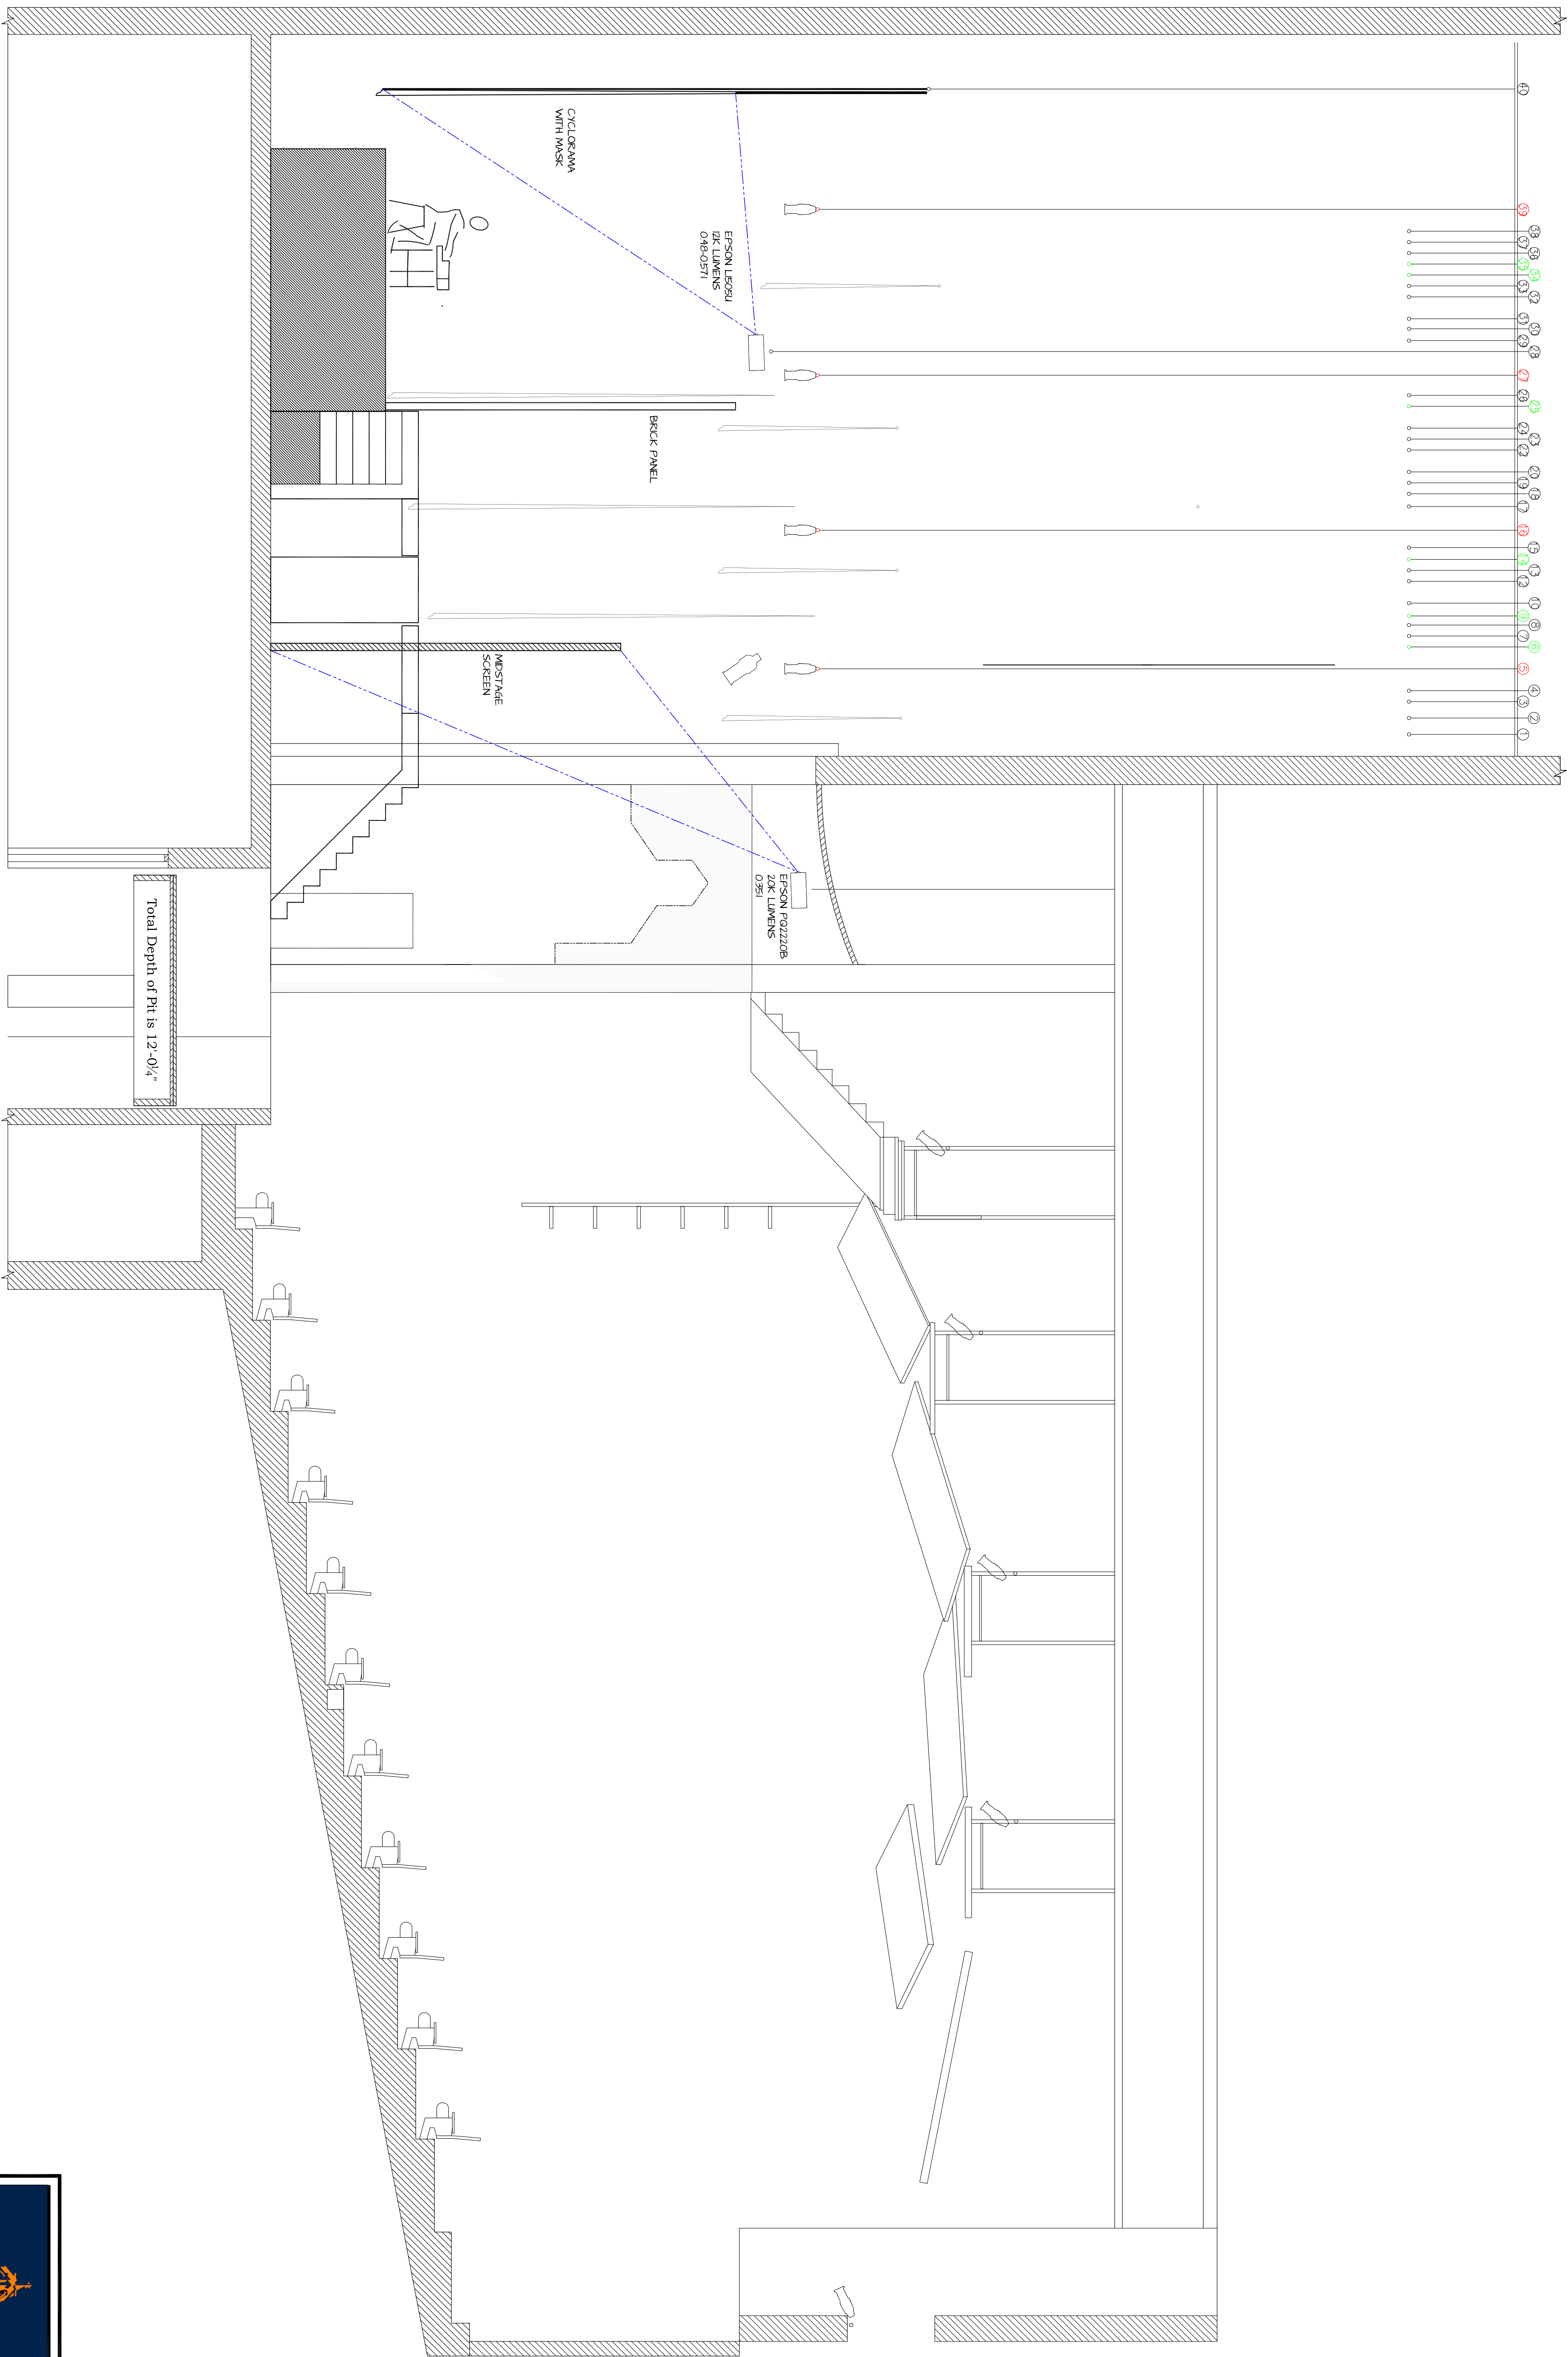

42ND STREET
by Michael Stewart, Mark Bramble,
Al Dublin, and Harry Warren
Directed by Lindsay Taylor
Scenic Design by Matt Kizer
Technical Director, Matt Gisel
February, 2027

CL SECTION TO SL
SCALE: AS PRINTED
UPDATED SEPT 10 • 2026

PLATE
2
OF 4