




SR CASTLES

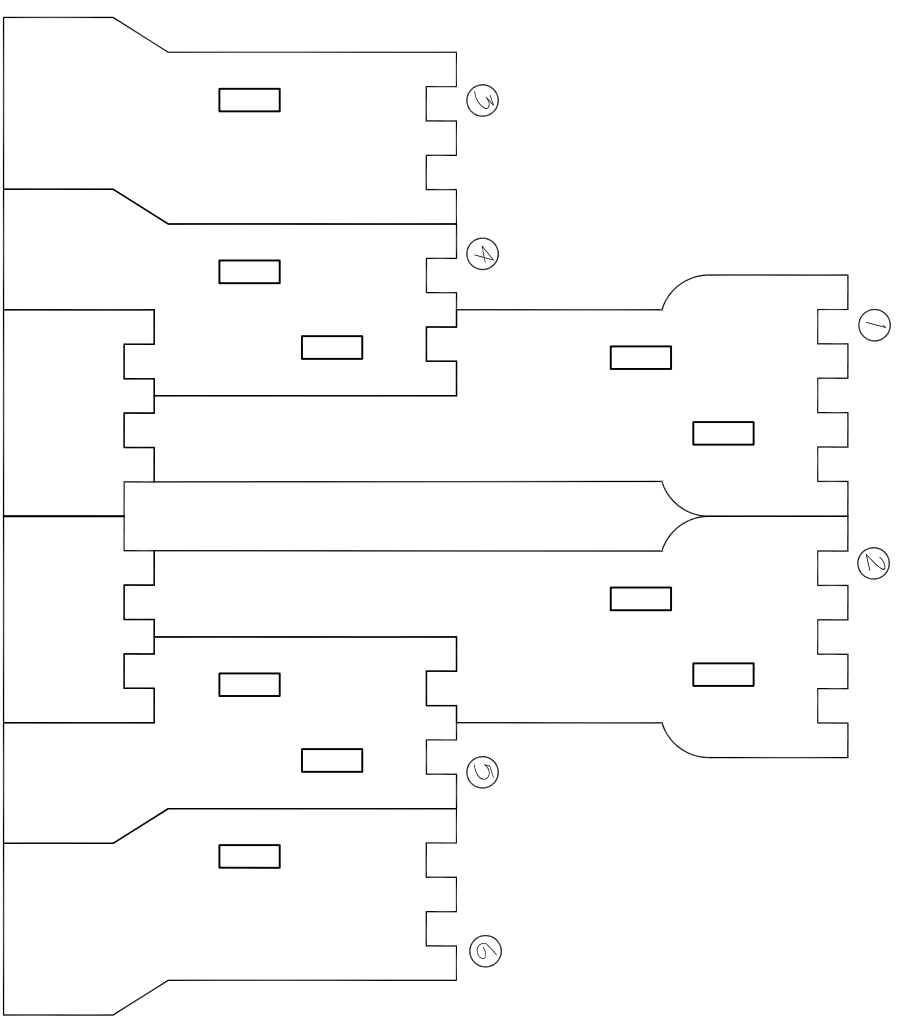



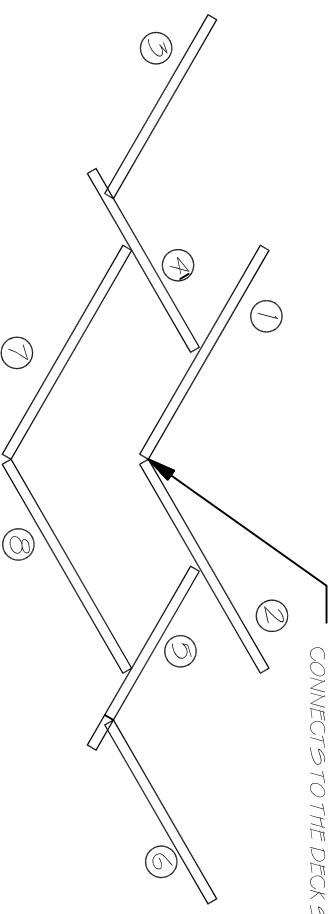


THESE SHOULD OPEN AND CLOSE EASILY LIKE CUTOUTS IN A POPUP-BOOK. SINGROW! MIGHT BE IDEAL FOR THESE TO KEEP THEM SQUARE AND SIMPLE.

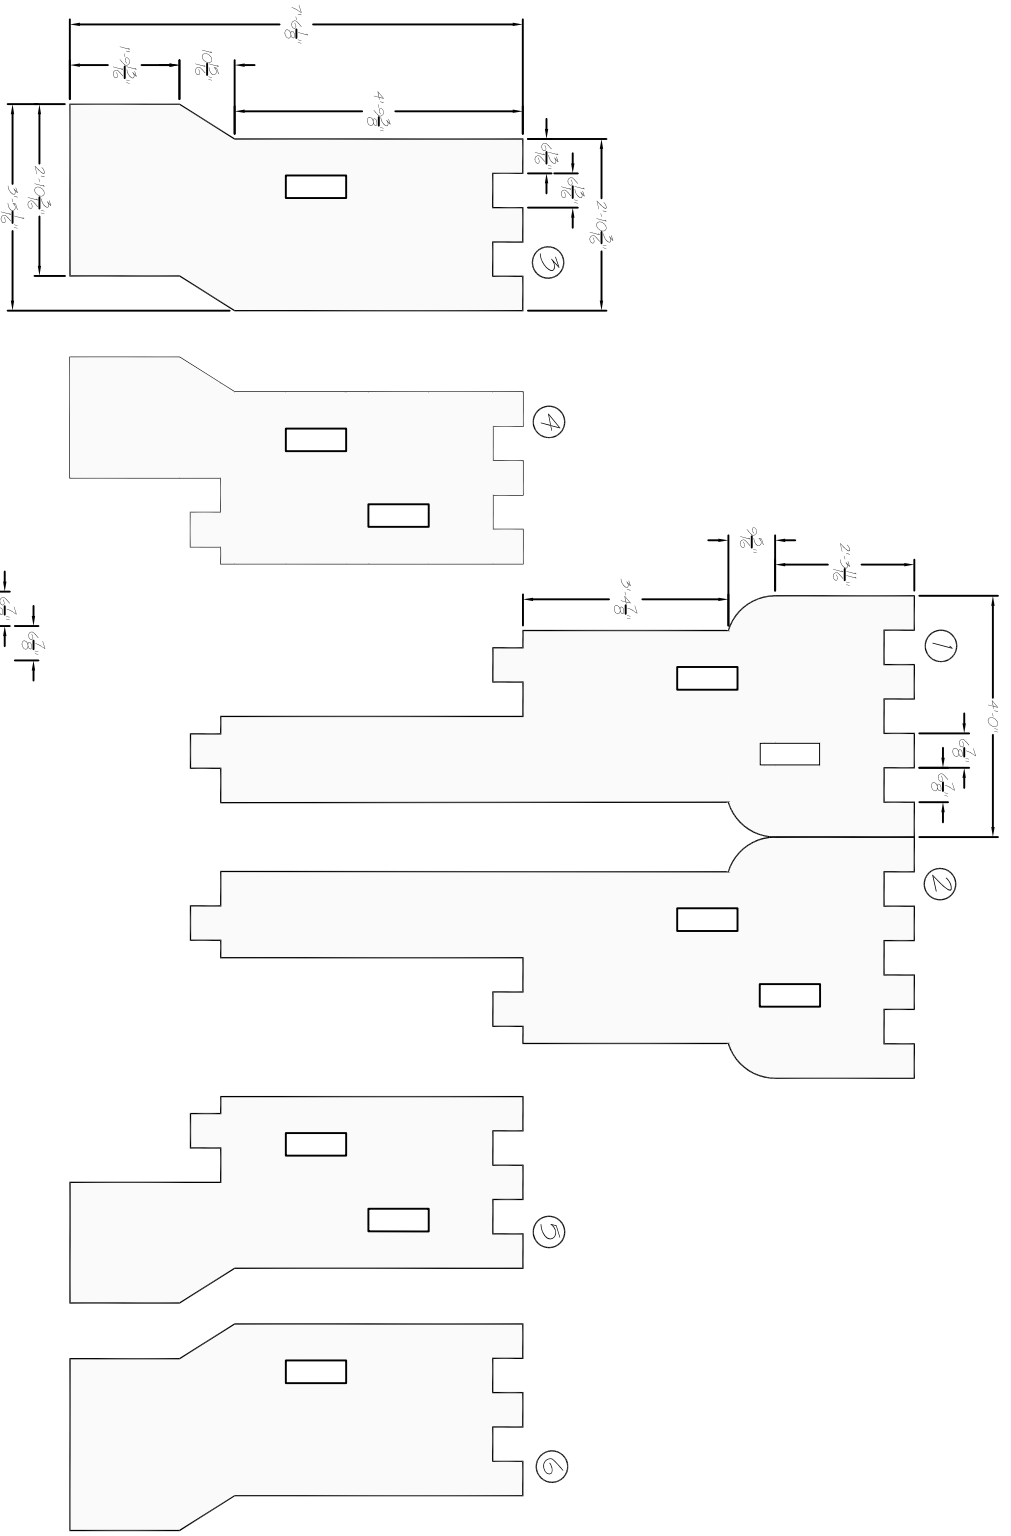


THESE CAN BE PROJECTED OR GRIDDED ONTO PLYWOOD PANELS OR FLYWOOD. THEY SHOULD RING TOGETHER AS SHOWN, BUT OTHERWISE THE DIMENSIONS CAN DRIFT A LITTLE AS THEY ARE DRAN WITHIN PERIAPS AN INCH IF THAT IS HELPFUL.

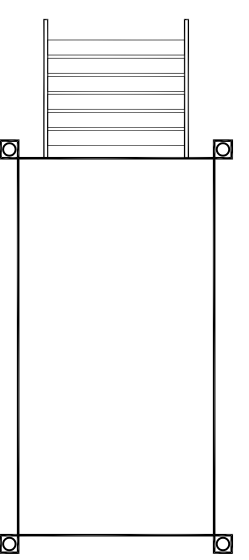




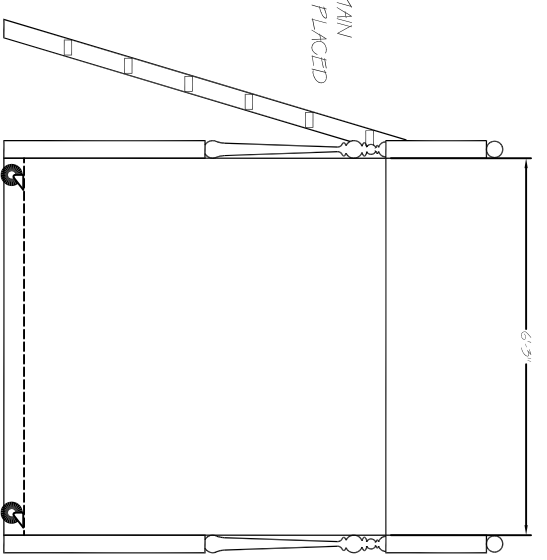




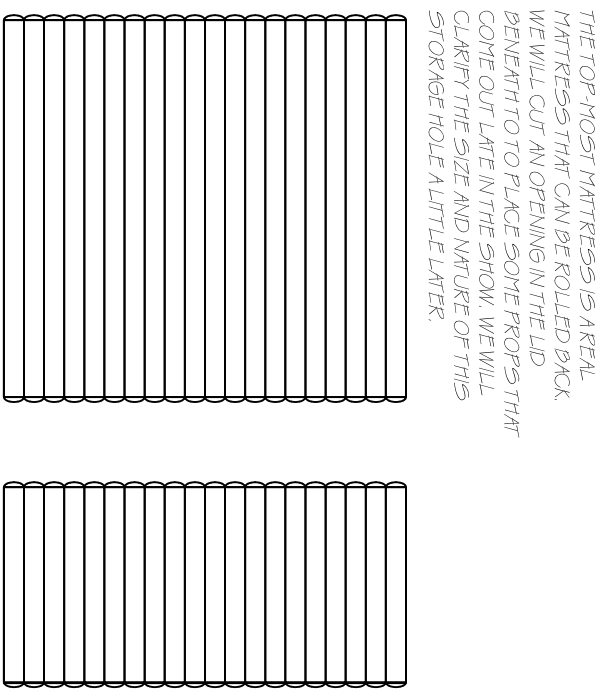

SL CASTLES

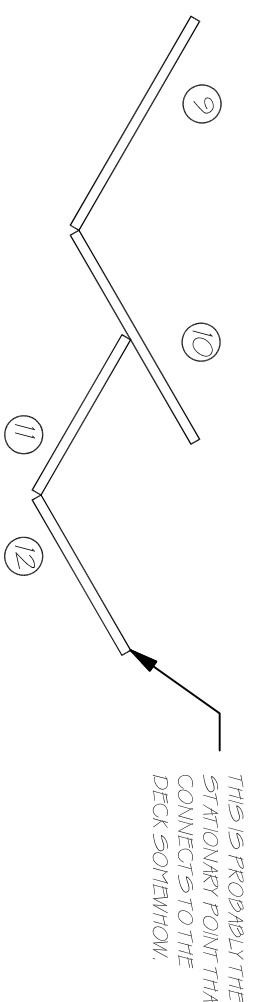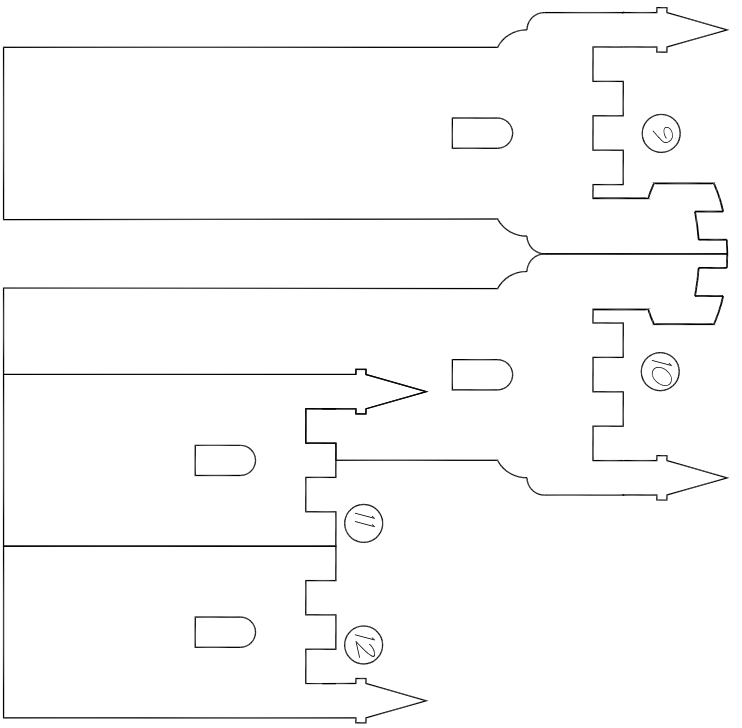


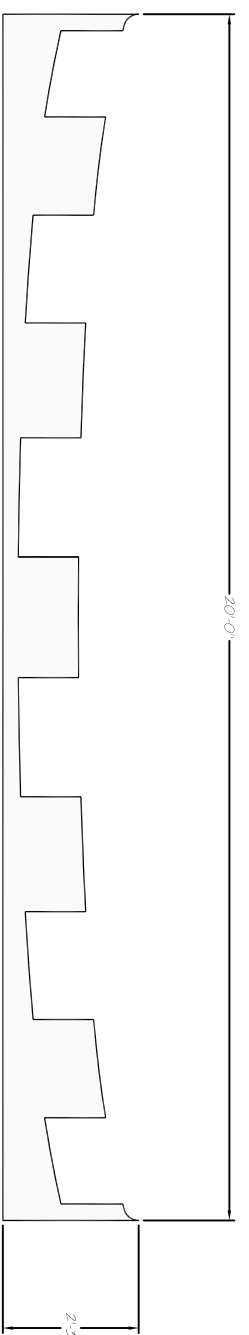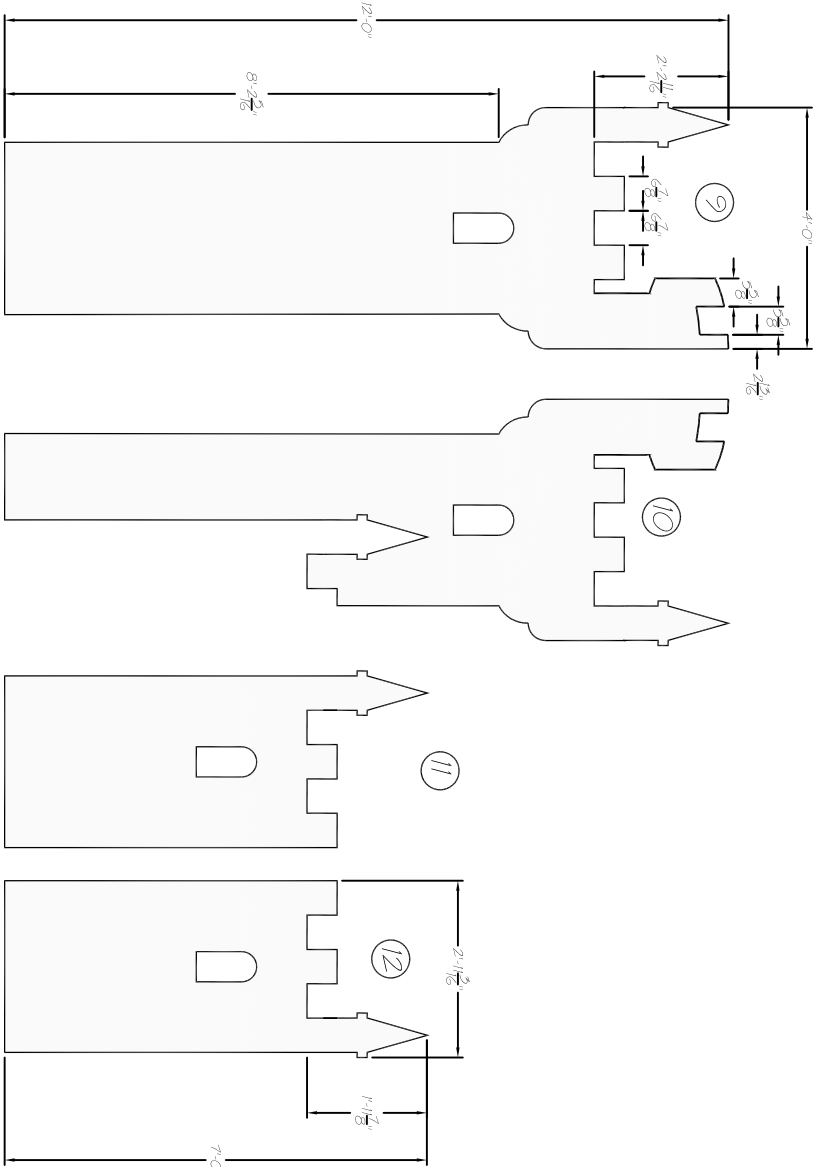






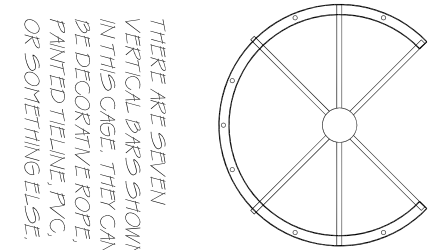



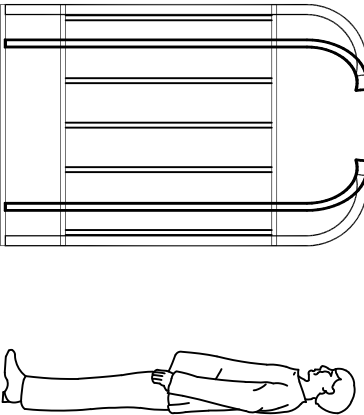



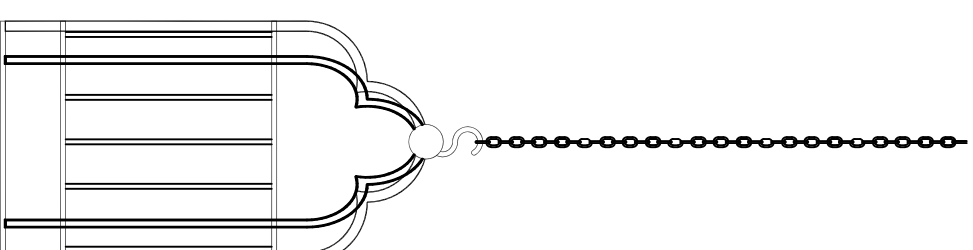



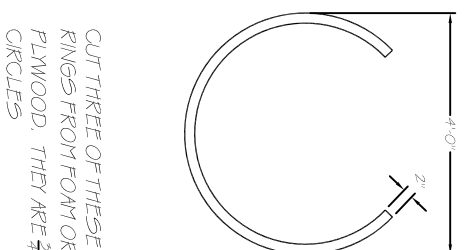



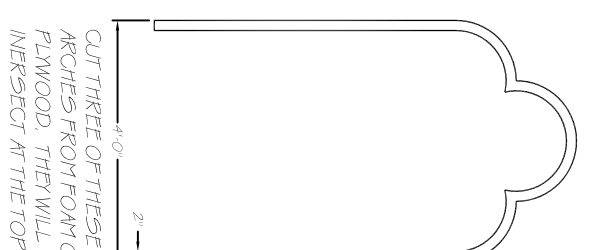


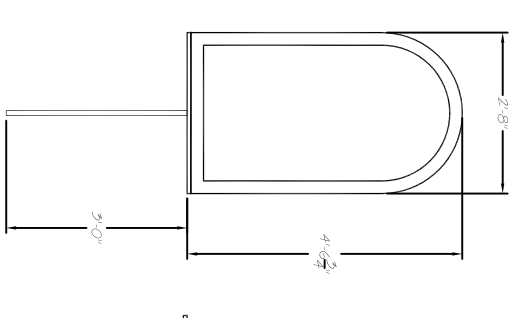


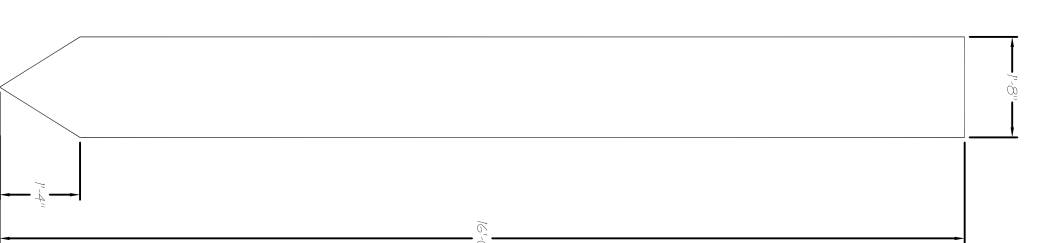


ONCE UPON A MATTRESS

PLYMOUTH STATE UNIVERSITY
DIRECTED BY FRAN PAGE
SET DESIGN BY MATT KIZER
TECHNICAL DIRECTOR: HEATHER MANFREDI
ELEVATIONS AND DETAILS
SCALE: AS PRINTED

PLATE NO.

4 OF 4

DFT: MK
1*23*24