


30		
29	KYC	
28	KYC MASK	
27	ELECTRIC	
26	LEGGS	
25	WORKS	
24	BORDER	
23	ELECTRIC	
22		
21	ACQUST	
20	LEGGS	
19	ELECTRIC	
18	ARCHES	
17	BORDER	
16	WORKS	
15		
14	LEGGS	
13	WINDOWS	
12	ACQUST	
11	ELECTRIC	
10	LEGGS	
9	BORDER	
8	WORKLIGHTS (GRIDDED)	
7	PROJECTORS	
6	BORDER	
5	PROJECTORS	
4	ELECTRIC	
3	LEGGS	
2	BORDER	
1		

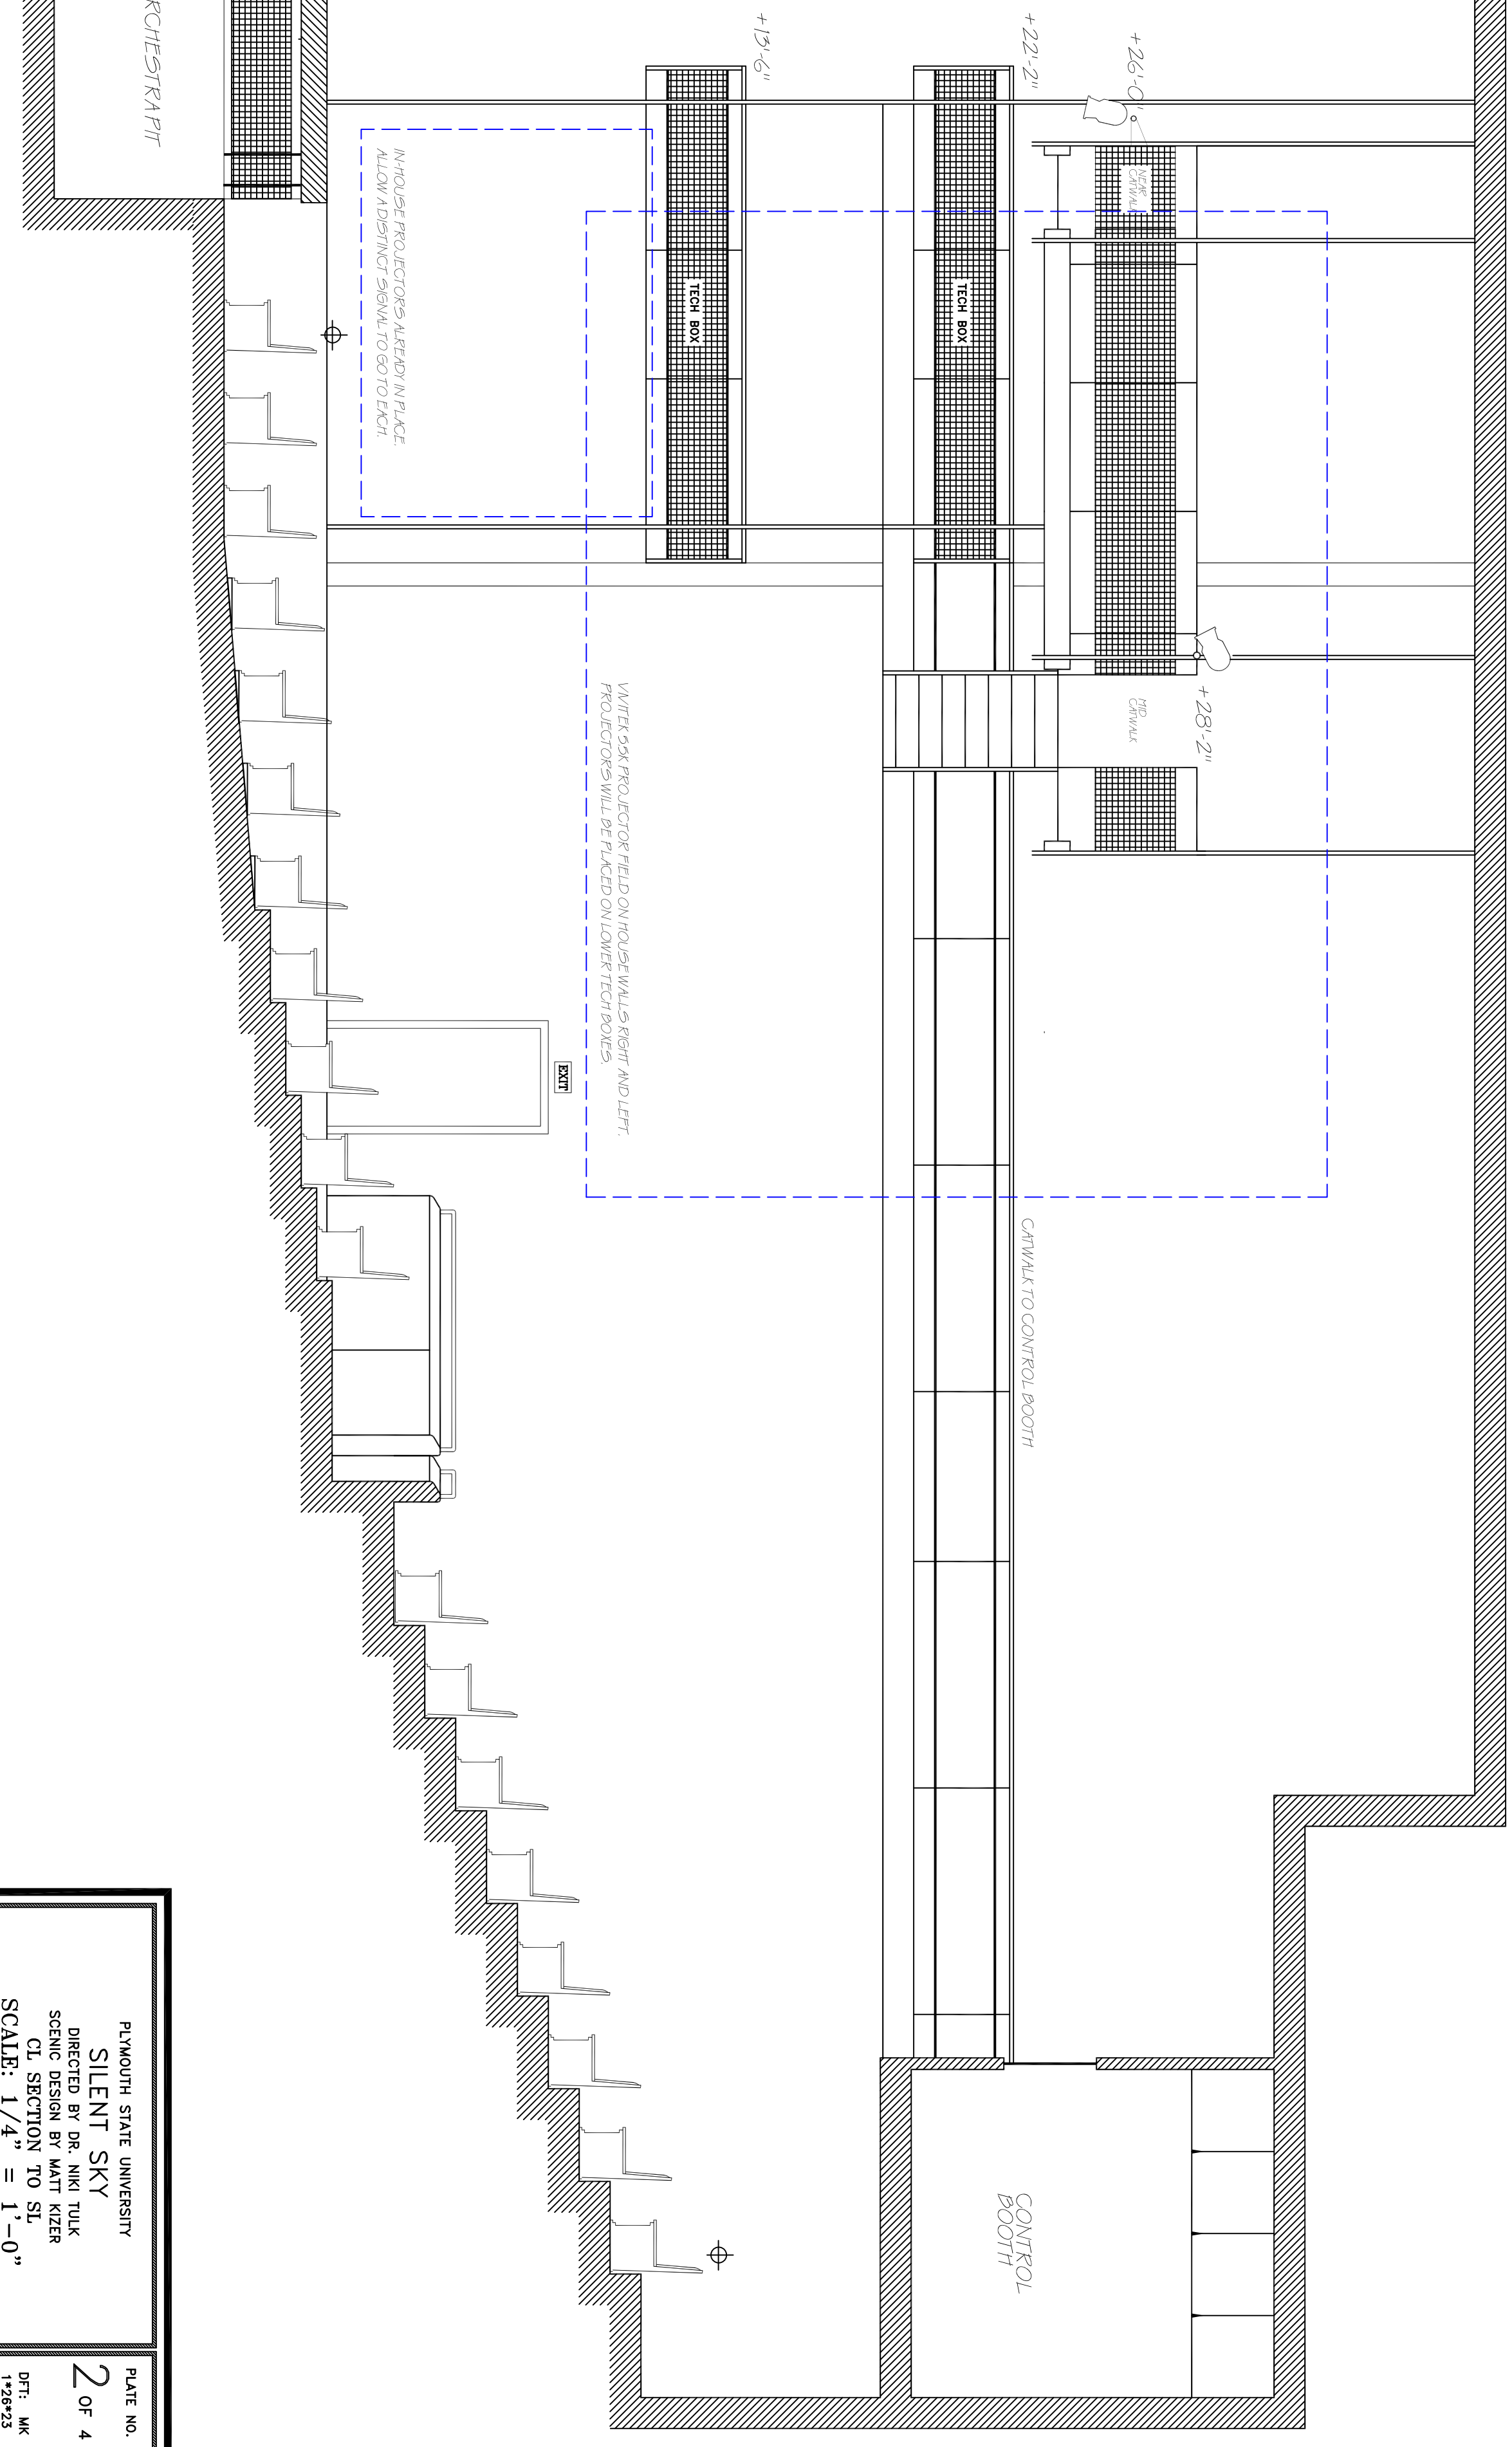

PLMOUTH STATE UNIVERSITY  
**SILENT SKY**  
 DIRECTED BY DR. NIKI TULK  
 SCENIC DESIGN BY MATT KIZER  
 CL. SECTION TO SL.  
 SCALE: 1/4" = 1'-0"

PLATE NO.  
**2** OF 4  
 DFT. MK  
 1\*28\*23