



- BORDER 1 01 -
- MAIN RAG 02 -
- 04 -
- 05 -
- 06 -
- 07 -
- 08 -
- 09 -
- PAINTING 10 -
- BORDER 2 11 -
- EMPTY FRAME 12 -
- VOILE WALL 13 -
- FLAT TRAV 14 -
- 15 -
- 16 -
- 17 -
- 18 -
- 19 -
- 20 -
- 23 -
- 24 -
- 25 -
- 26 -
- 27 -
- 28 -
- 29 -
- 30 -
- 31 -
- 32 -
- BORDER 4 33 -
- LEGS 4 34 -
- RP SCREEN 35 -
- 36 -
- 37 -
- 38 -
- 39 -
- 40 -
- 41 -
- 42 -
- 43 -
- 44 -
- 45 -
- 46 -
- 47 -

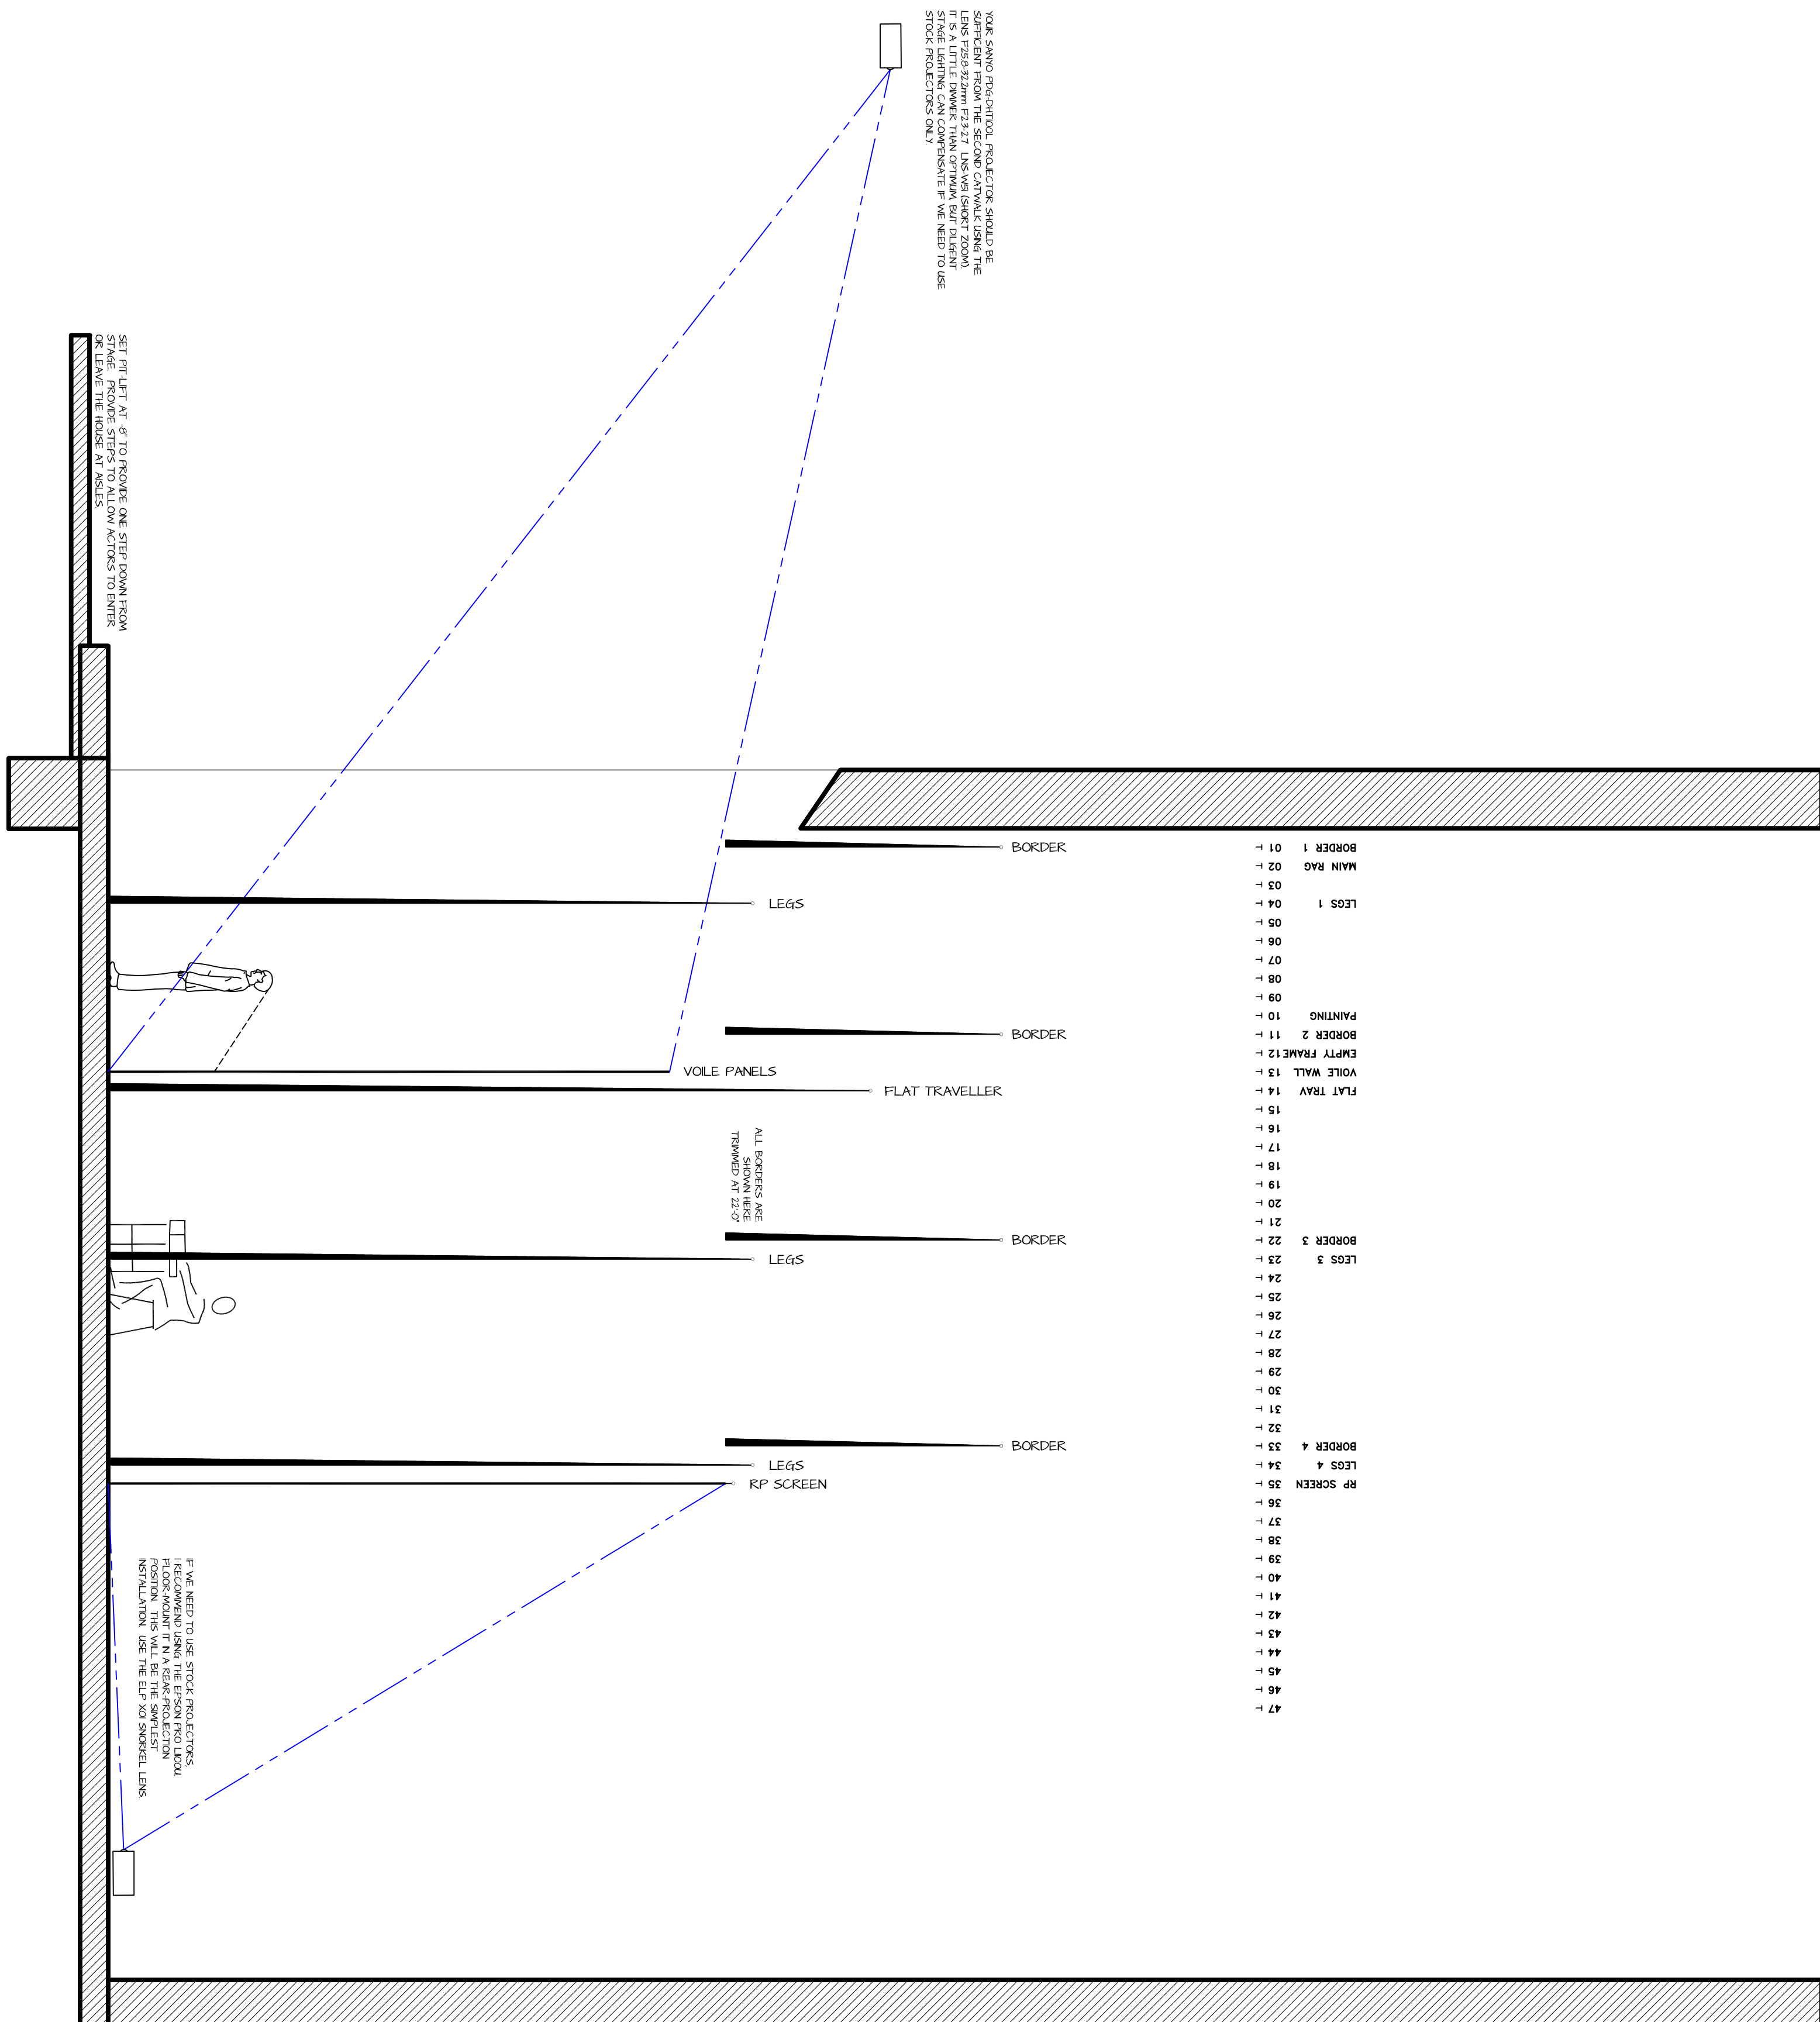


ALL BORDERS ARE SHOWN HERE TRIMMED AT 22'-0"


JAMES MADISON UNIVERSITY
SUNDAY IN THE PARK WITH GEORGE
 DIRECTED BY KATE ARECCHI
 SCENIC DESIGN BY MATT KIZER
 TECHNICAL DIRECTOR: LINDSEY KELLEY
 CL SECTION TO SR
 SCALE: 1/4" = 1'-0"

PLATE NO. **2** OF 3
 DFT: MK
 5/28/23