
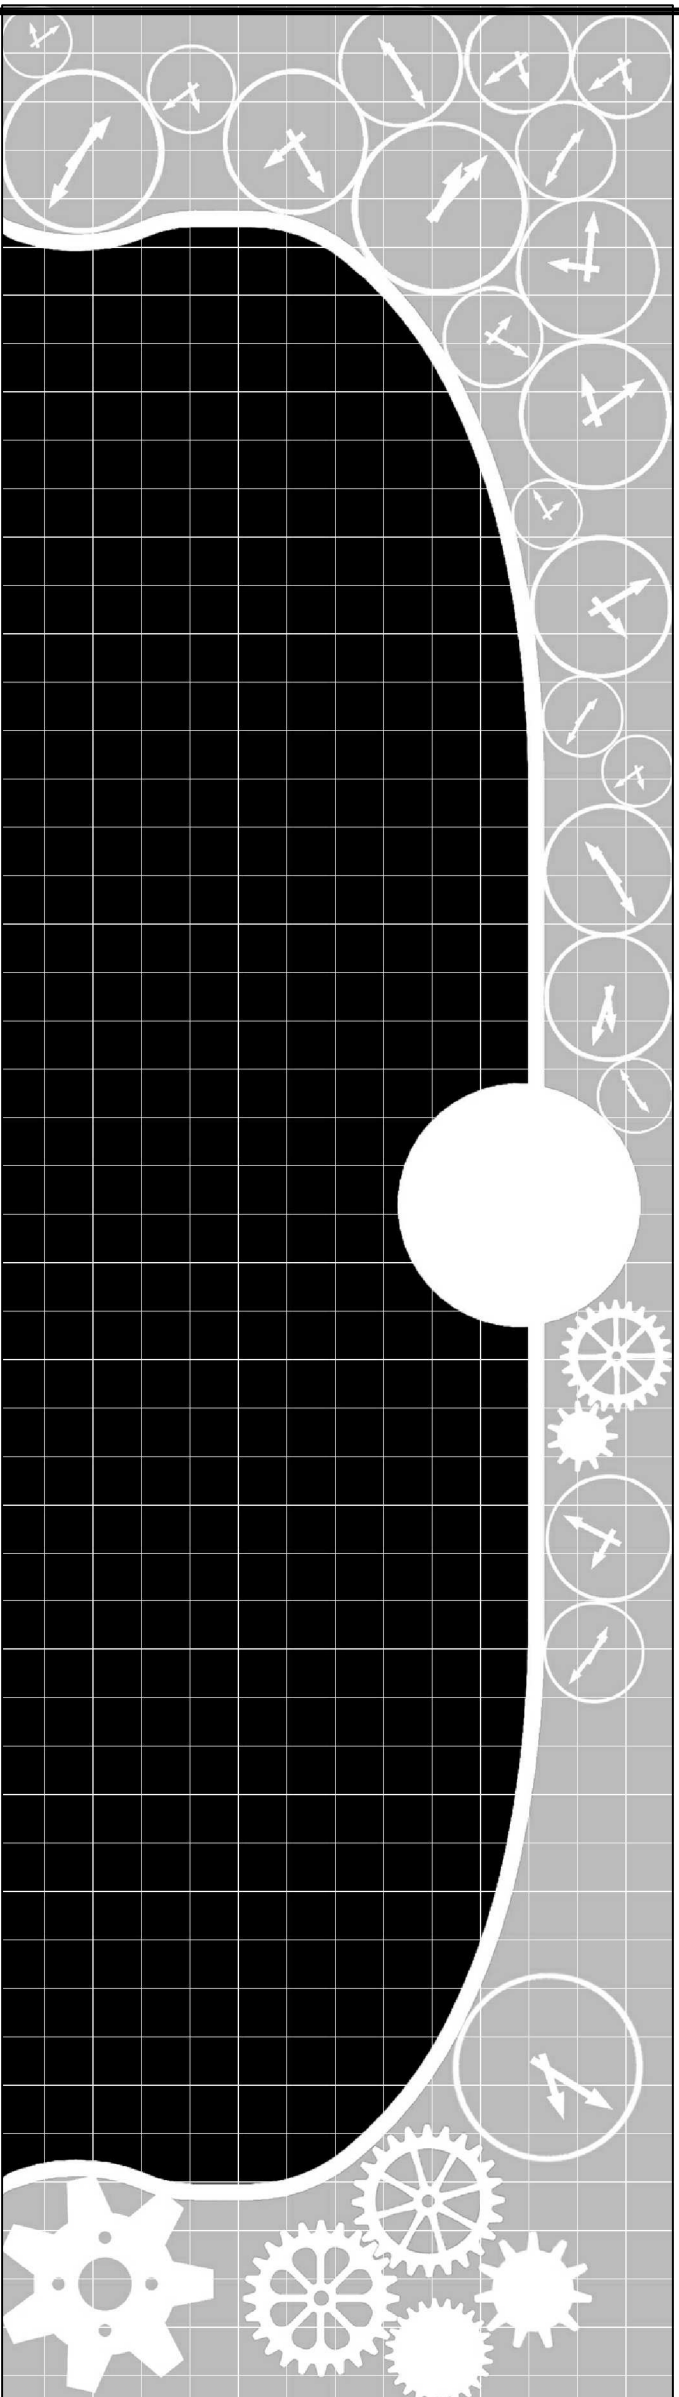


FRAMING AROUND THE OUTSIDE IS OPTIONAL.

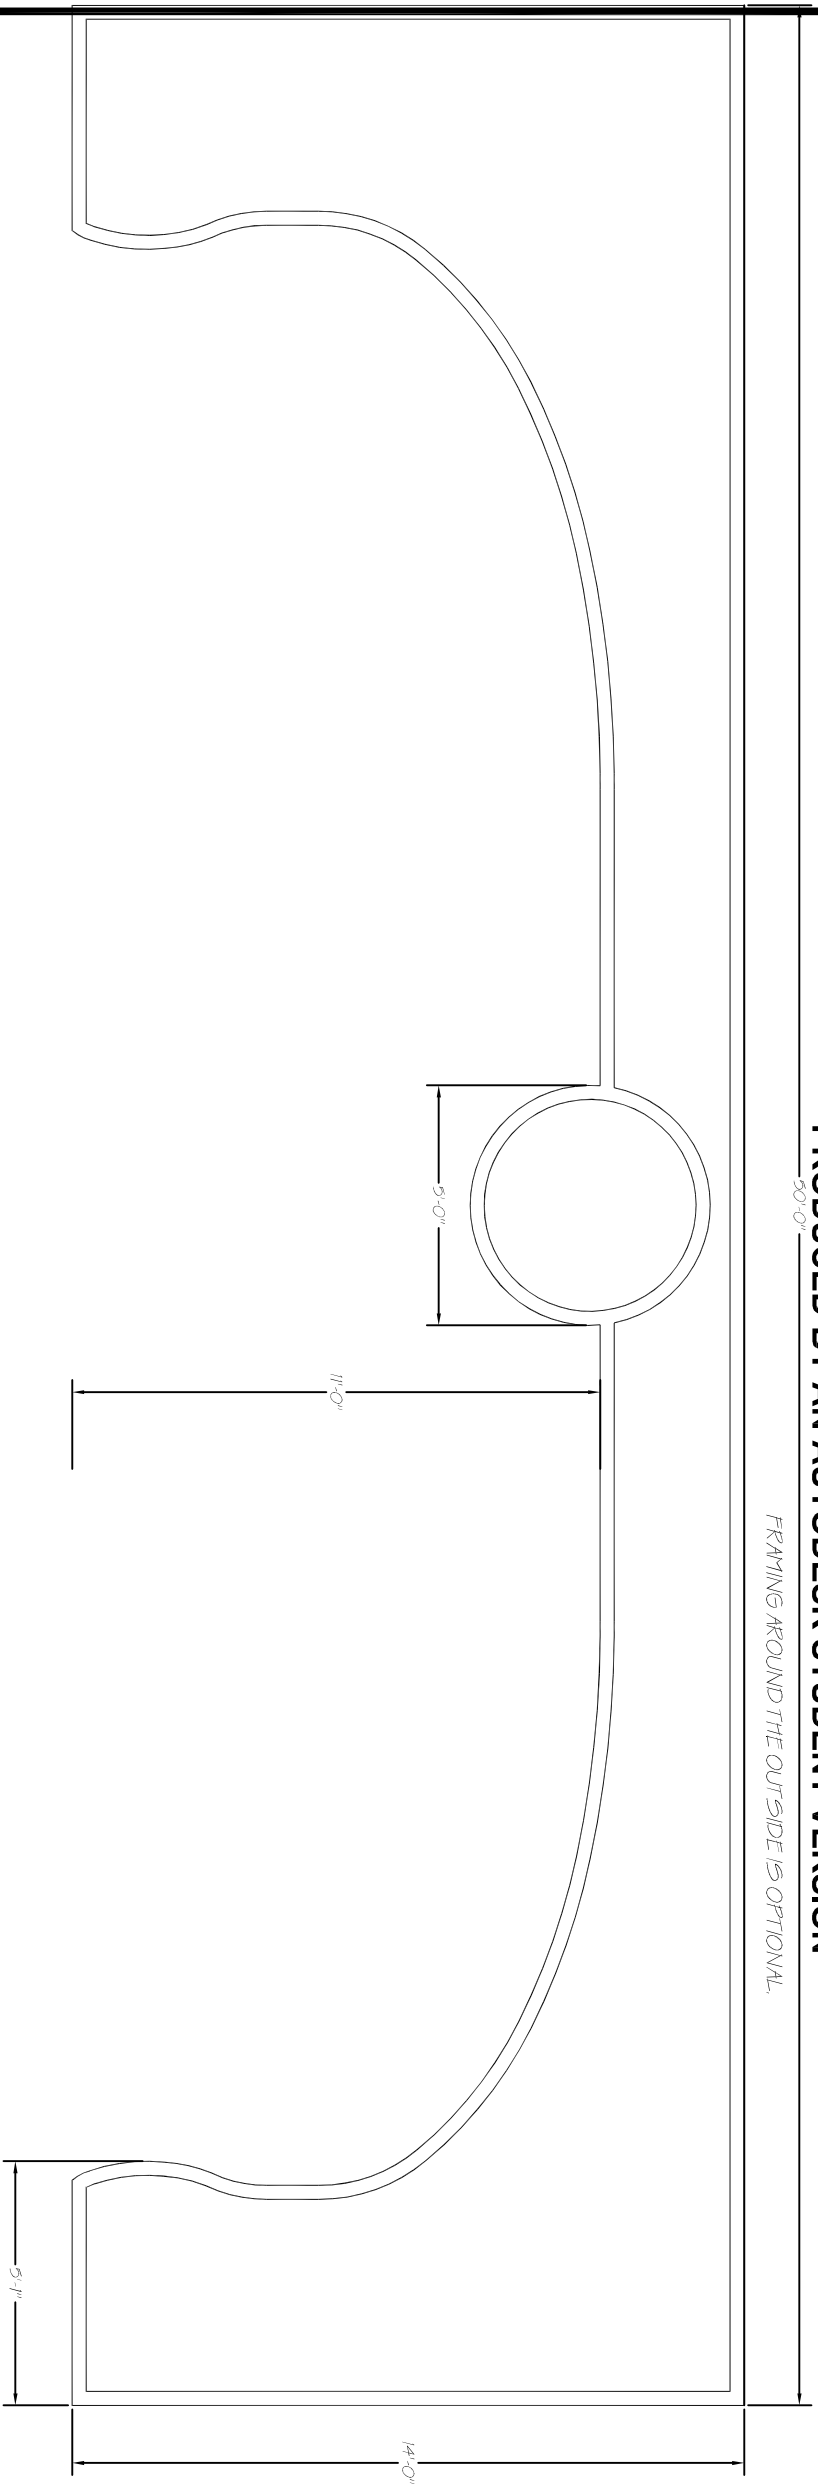

THE MAIN PORTAL SHOULD BE TALL ENOUGH TO GO BEHIND THE PROSCENIUM, AND BE ABOUT FIFTY FEET WIDE. THE BORDER FRAMING THE OPENING IS 3 1/4" WIDE. THE PORTAL IS BACKED WITH SHEER FABRIC (WHITE OR GRAY WILL WORK), VOILE MIGHT BE A GOOD CHOICE. THE CIRCLE AT THE TOP IS BACKED WITH GRAY REAR-PROJECTION SCREEN. THE CLOCKS ARE A VARIETY OF DIAMETERS, CUT CIRCLES WITH DIAMETERS OF 18", 24", 30", 39", AND 42". MAKE A LOT OF HANDS. THESE SHOULD ALL BE GOLD. THE IMAGE ABOVE IS GRIDDED SHOWING SQUARE FEET.

ACTON/BOYBROUGH REGIONAL HIGH SCHOOL
FREAKY FRIDAY & TWICE CHARMED
 DIRECTED BY JESS LEE HARMIS
 SET DESIGN BY MATT KIZER
WINDOWS AND GRAVESTONES
 SCALE: 1/2" = 1'-0"

PLATE NO.
3 OF 5
 DFI: MK
 9/29/19